
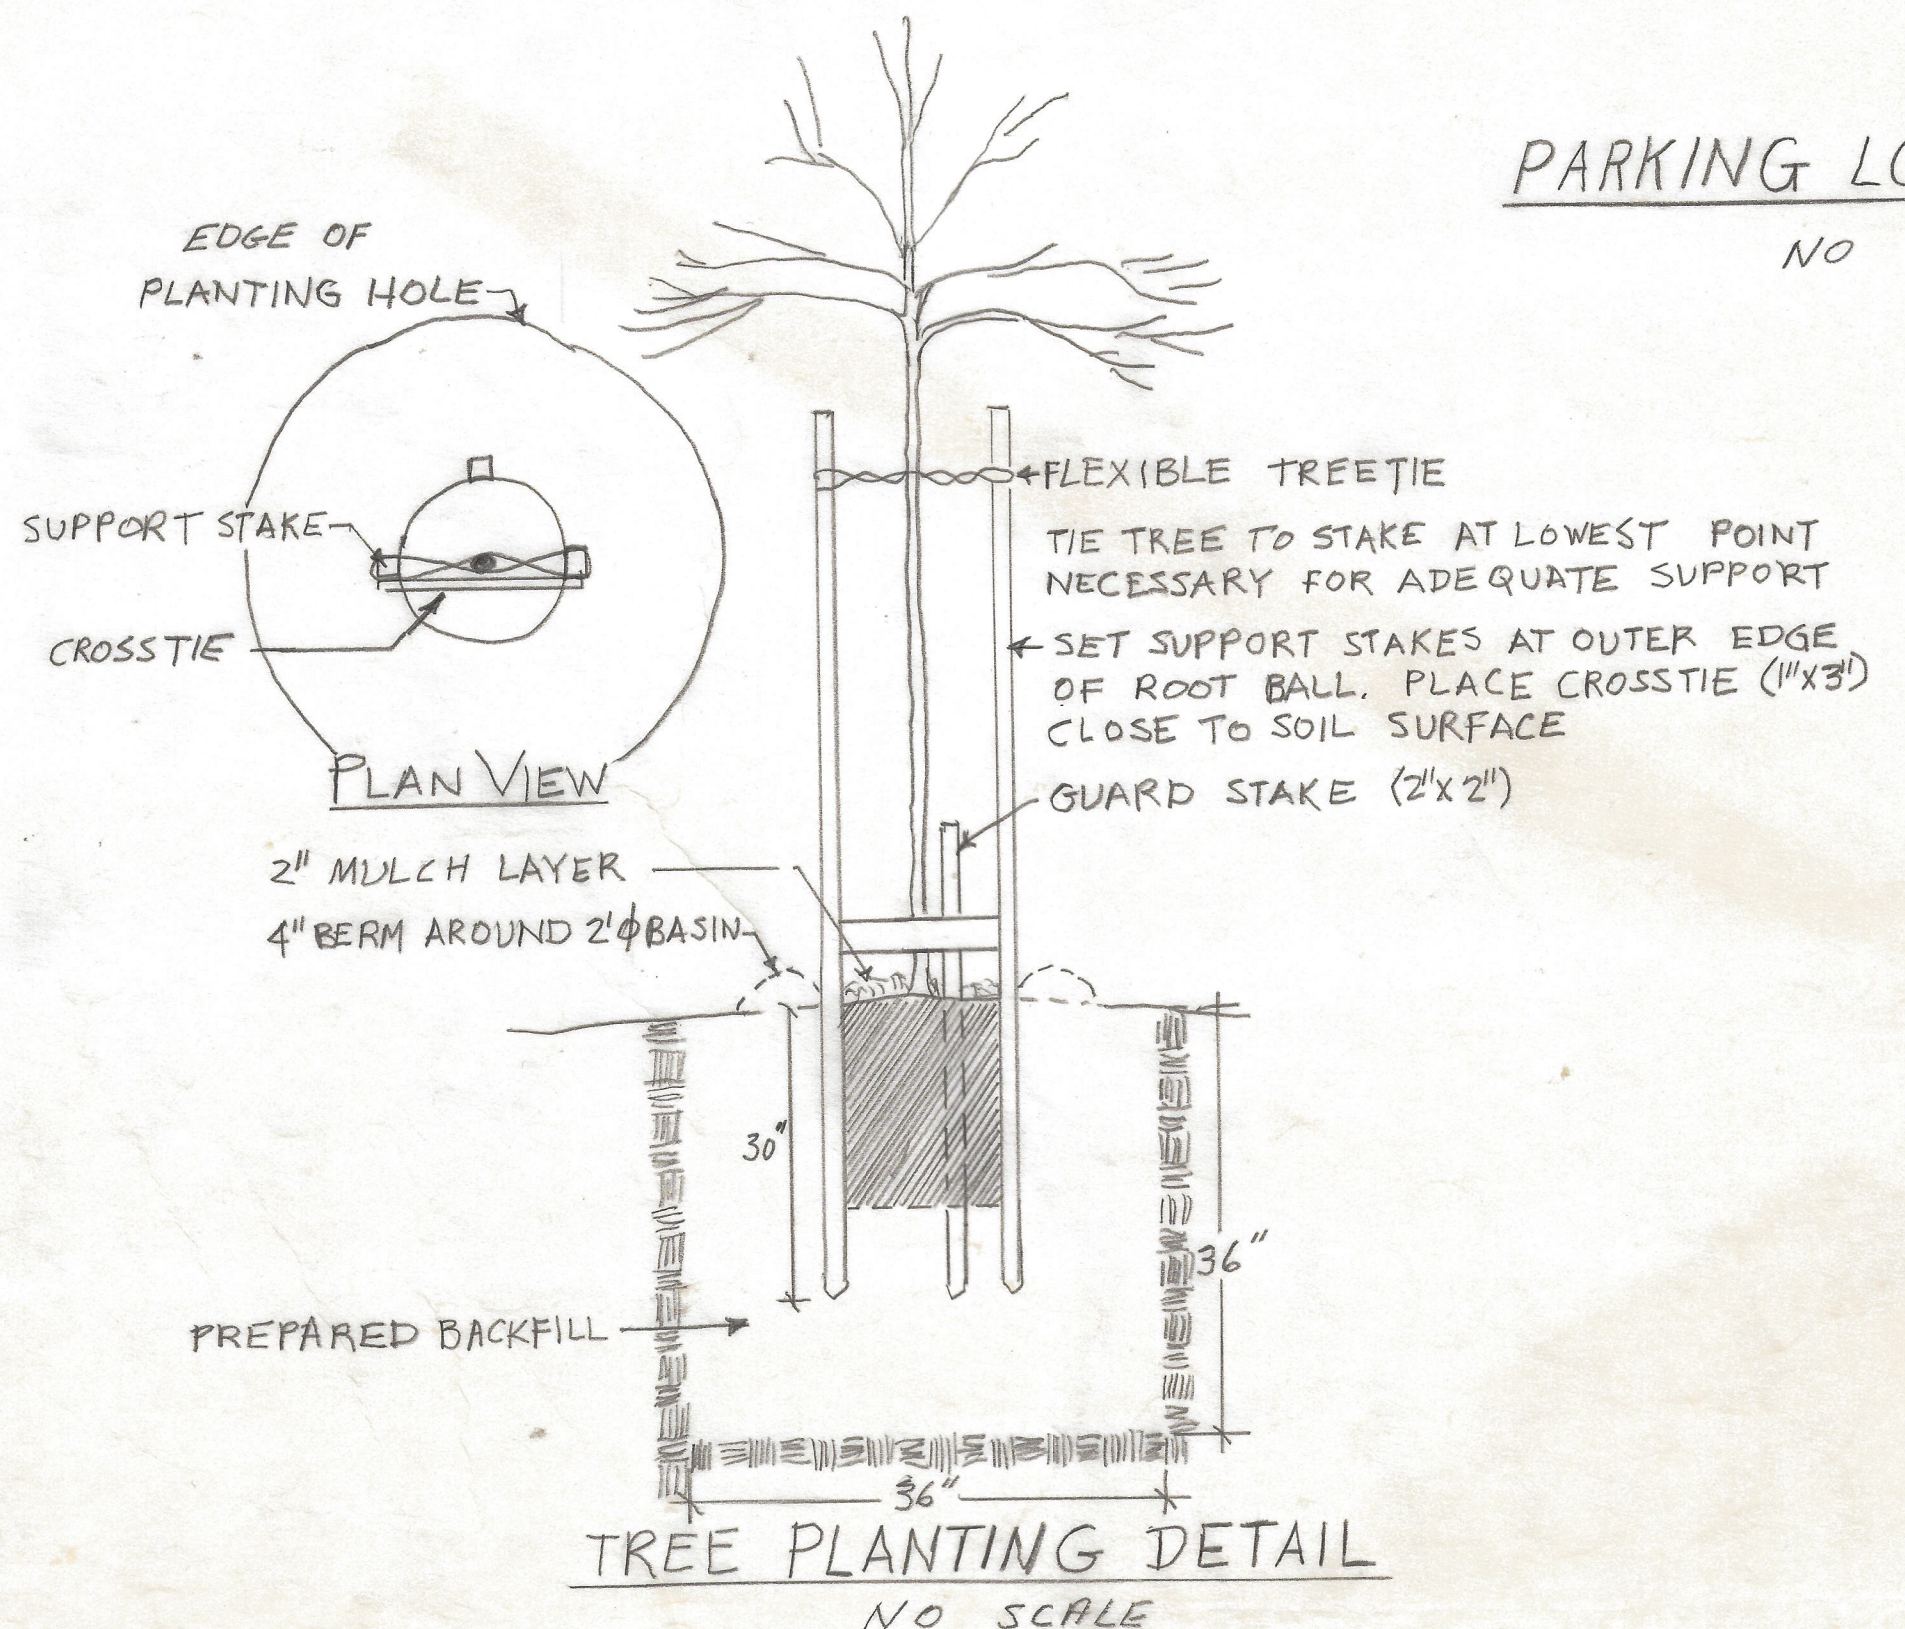
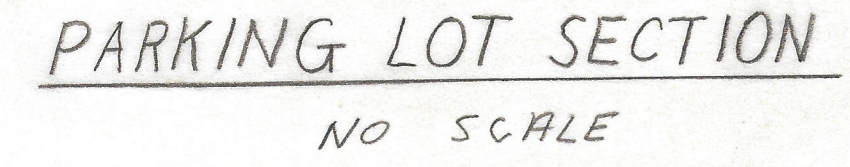
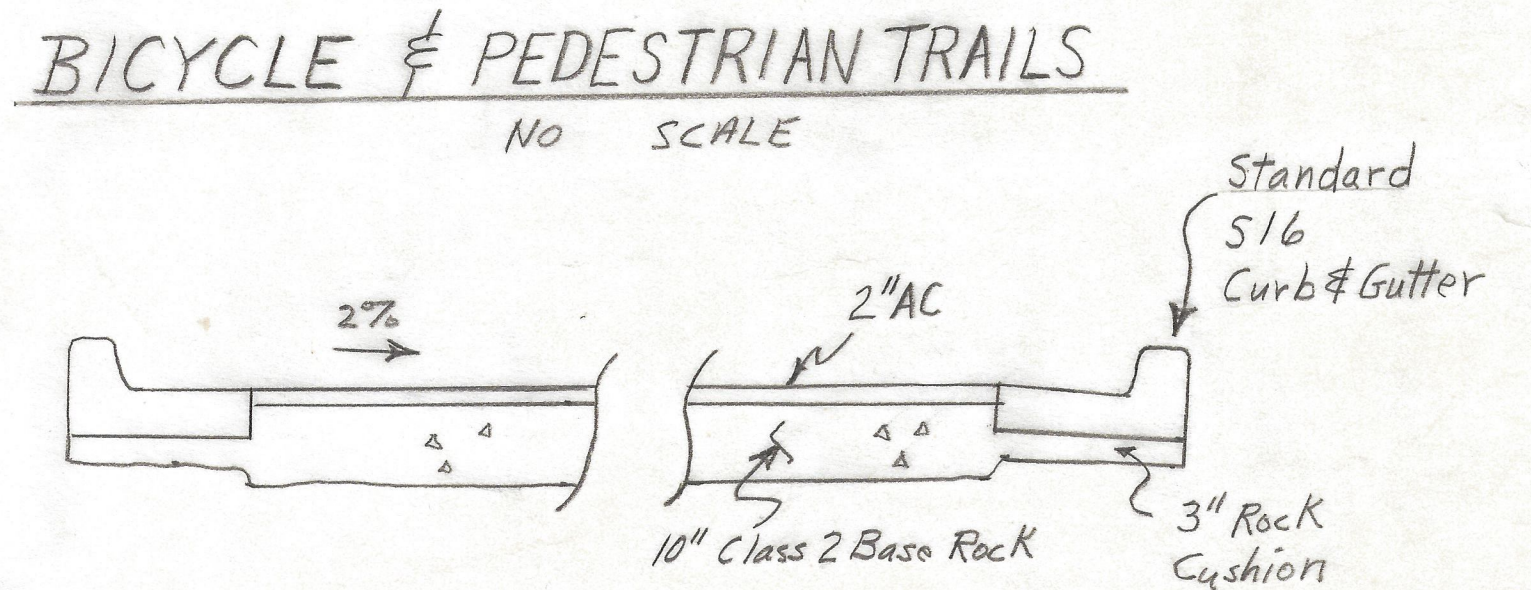


- Legend**
- Existing Contours
 - Proposed Contours
 - * * * Fence
 - +13² Existing Elevations

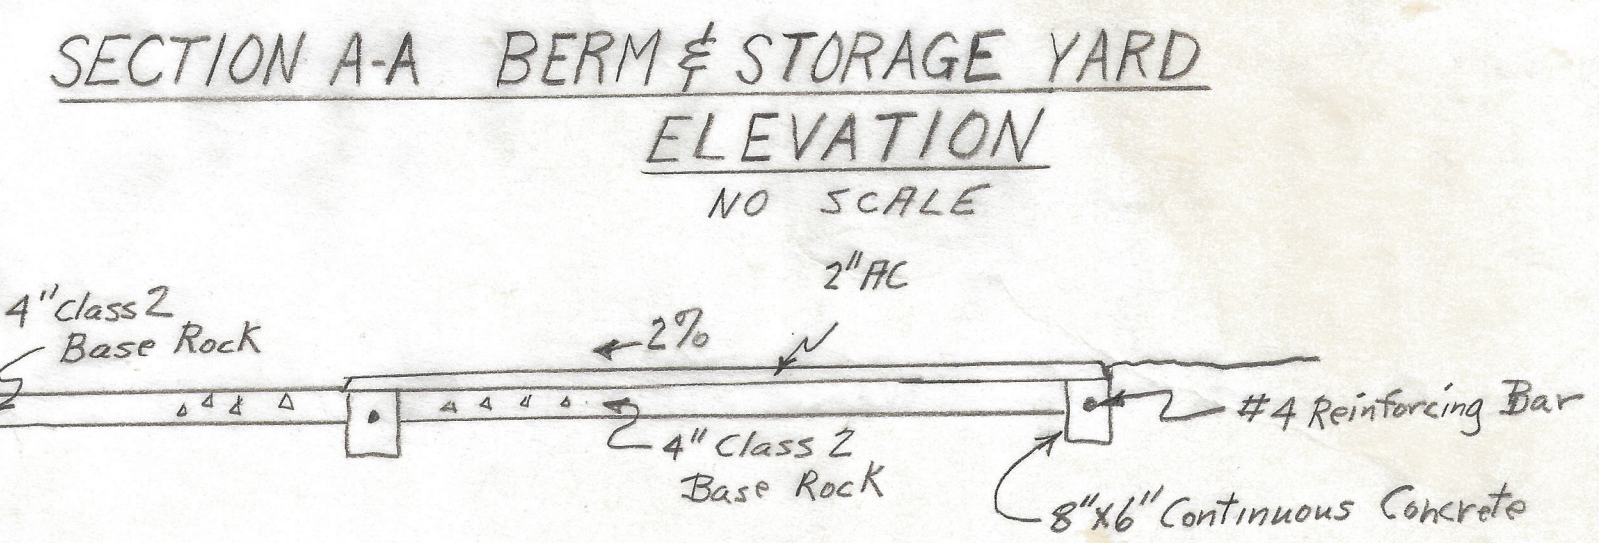


CITY OF PINOLE DEPARTMENT OF PUBLIC SERVICES	
BAYFRONT PARK	
APPROVED <i>G. Keith Freeman</i> G. KEITH FREEMAN DIRECTOR OF PUBLIC SERVICES	DATE 12/18/84 SCALE 1" = 20' & AS NOTED
DRAWN	SHEET 2 of 4
CHECKED	DRAWING NO.

BAYFRONT PARK

PLANT LIST


Symbol	Quantity	Botanical Name	Common Name	Cond.	Size
	32	Myoporum Laetum	Myoporum	5 G.C.	6'-7' Multi Stem Tree
	6	Melaleuca Stypheliodes	Melaleuca	5 G.C.	6'-8'
	32	Casuarina Equisetifolia	She Oak	5 G.C.	6'-8'
	43	Myoporum Laetum Bush	Myoporum	5 G.C.	6'-8'
	14	Eucalyptus	Eucalyptus	5 G.C.	8'-10'
		Coyote Brush	Coyote Brush		Ground Cover

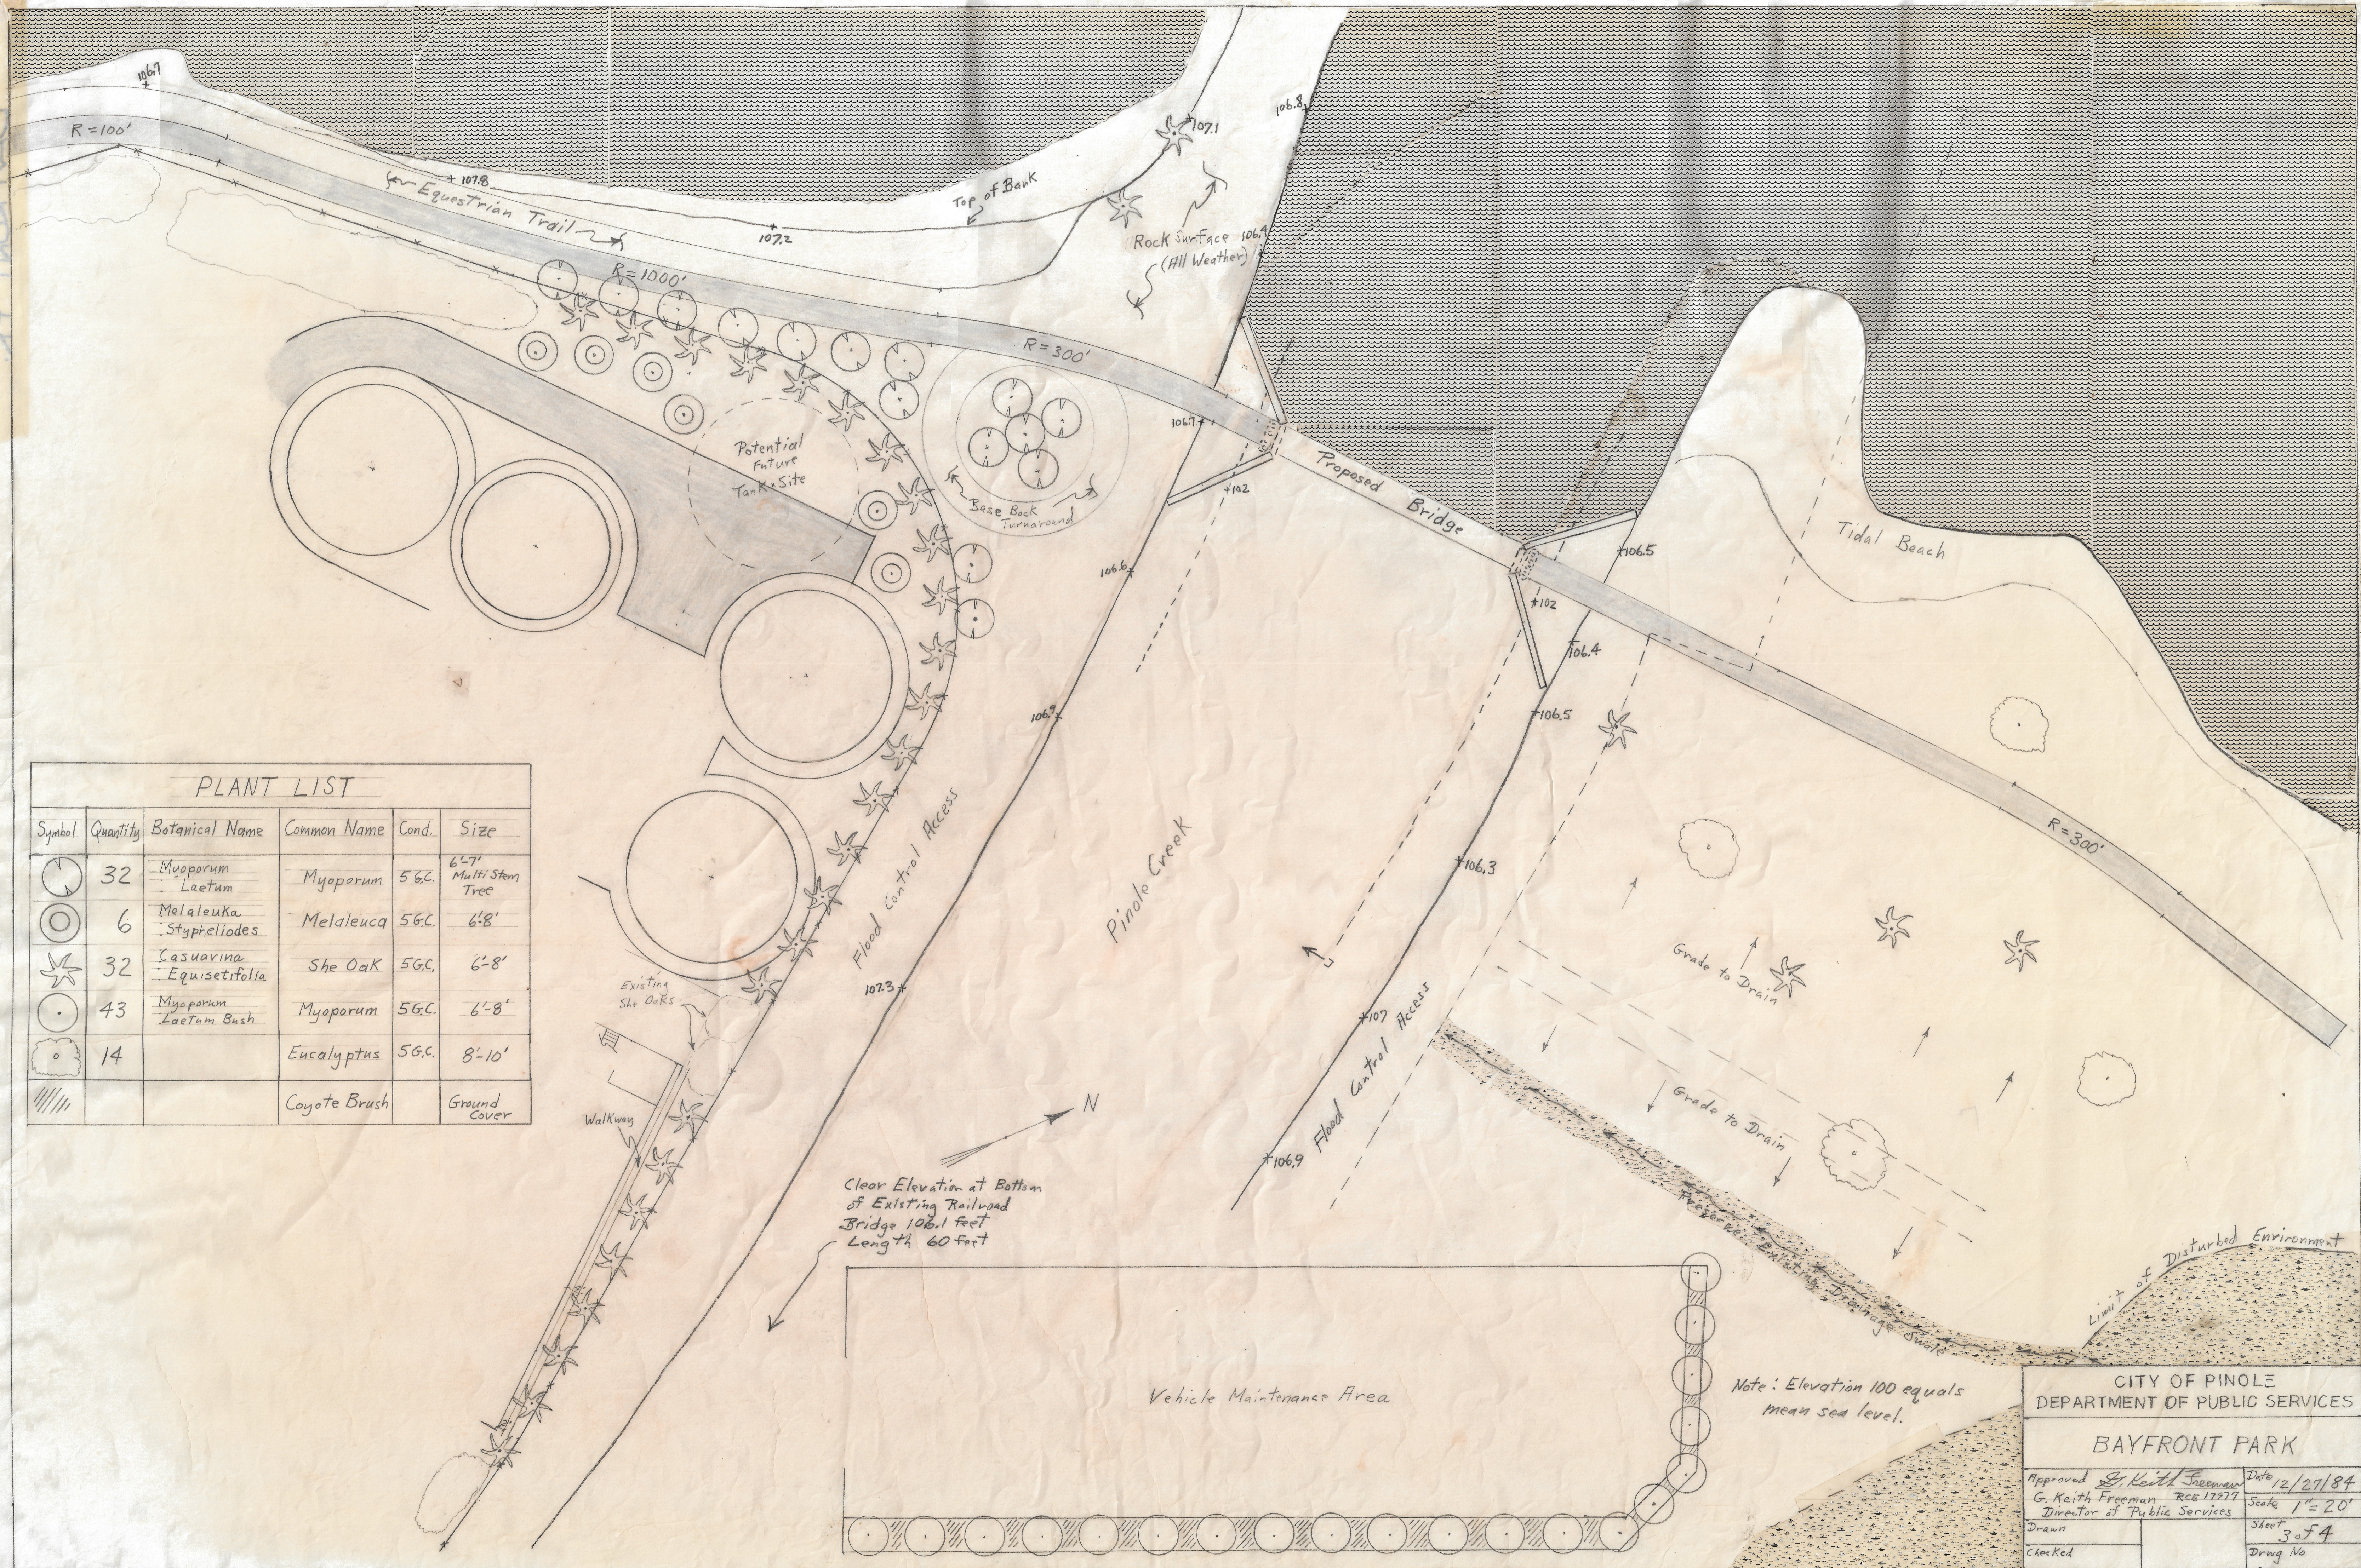


CITY OF PINOLE
DEPARTMENT OF PUBLIC SERVICES

BAYFRONT PARK


Approved <i>G. Keith Freeman</i>	Date 12/27/84
G. Keith Freeman RCE 17977 Director of Public Services	Scale 1" = 20'
Drawn	Sheet 3 of 4
Checked	Drawn No.

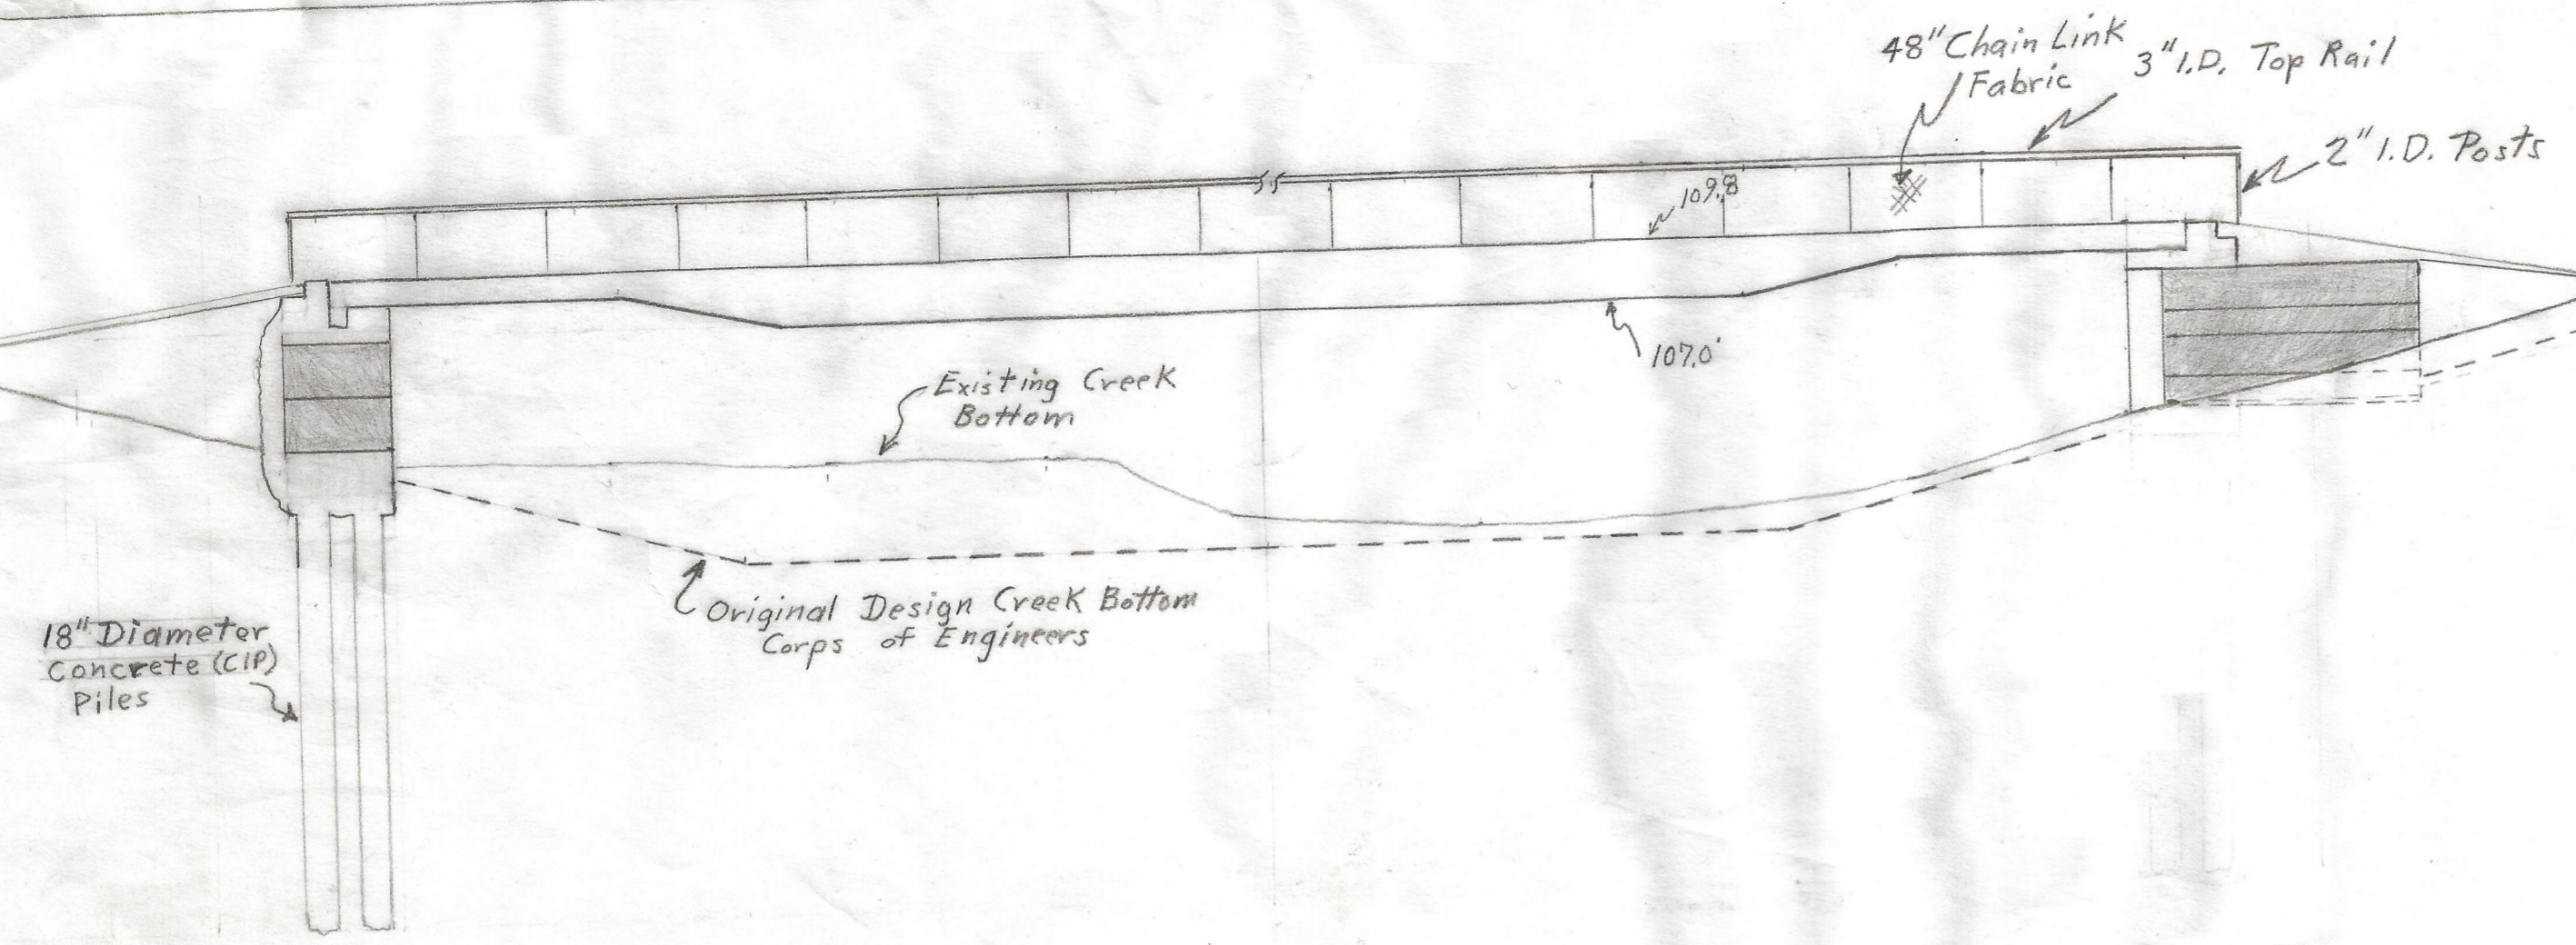


Section Through Bridge $\frac{1}{8}'' = 1'0''$ South Elevation of Bridge

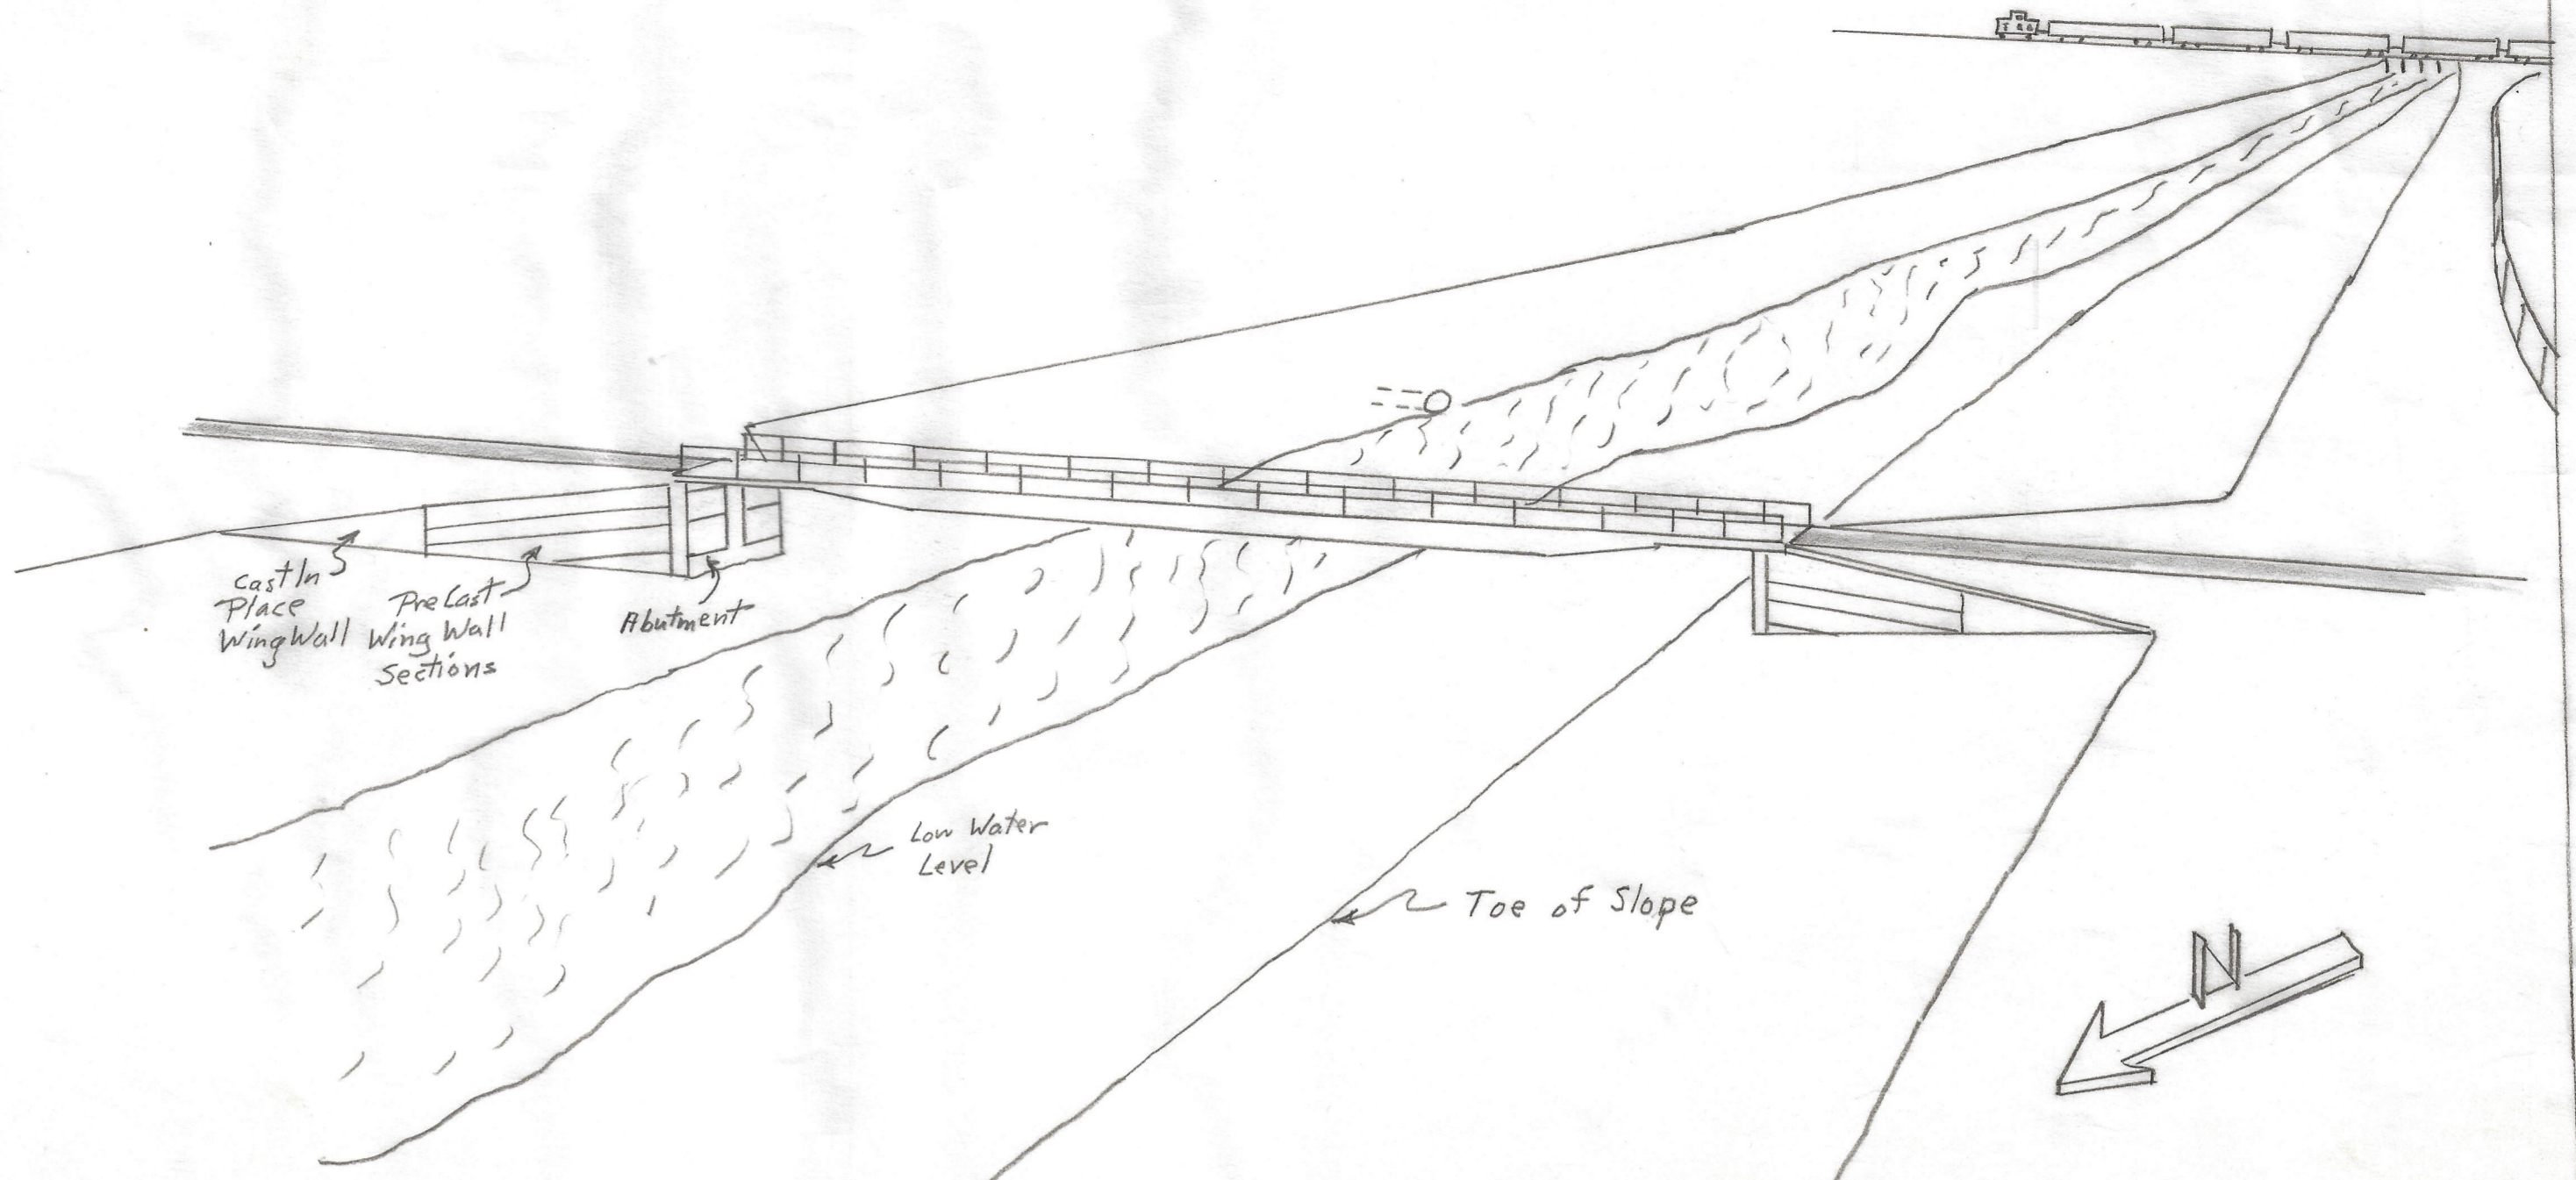


Pictorial View of Bridge from Land's End Behind Treatment Plant

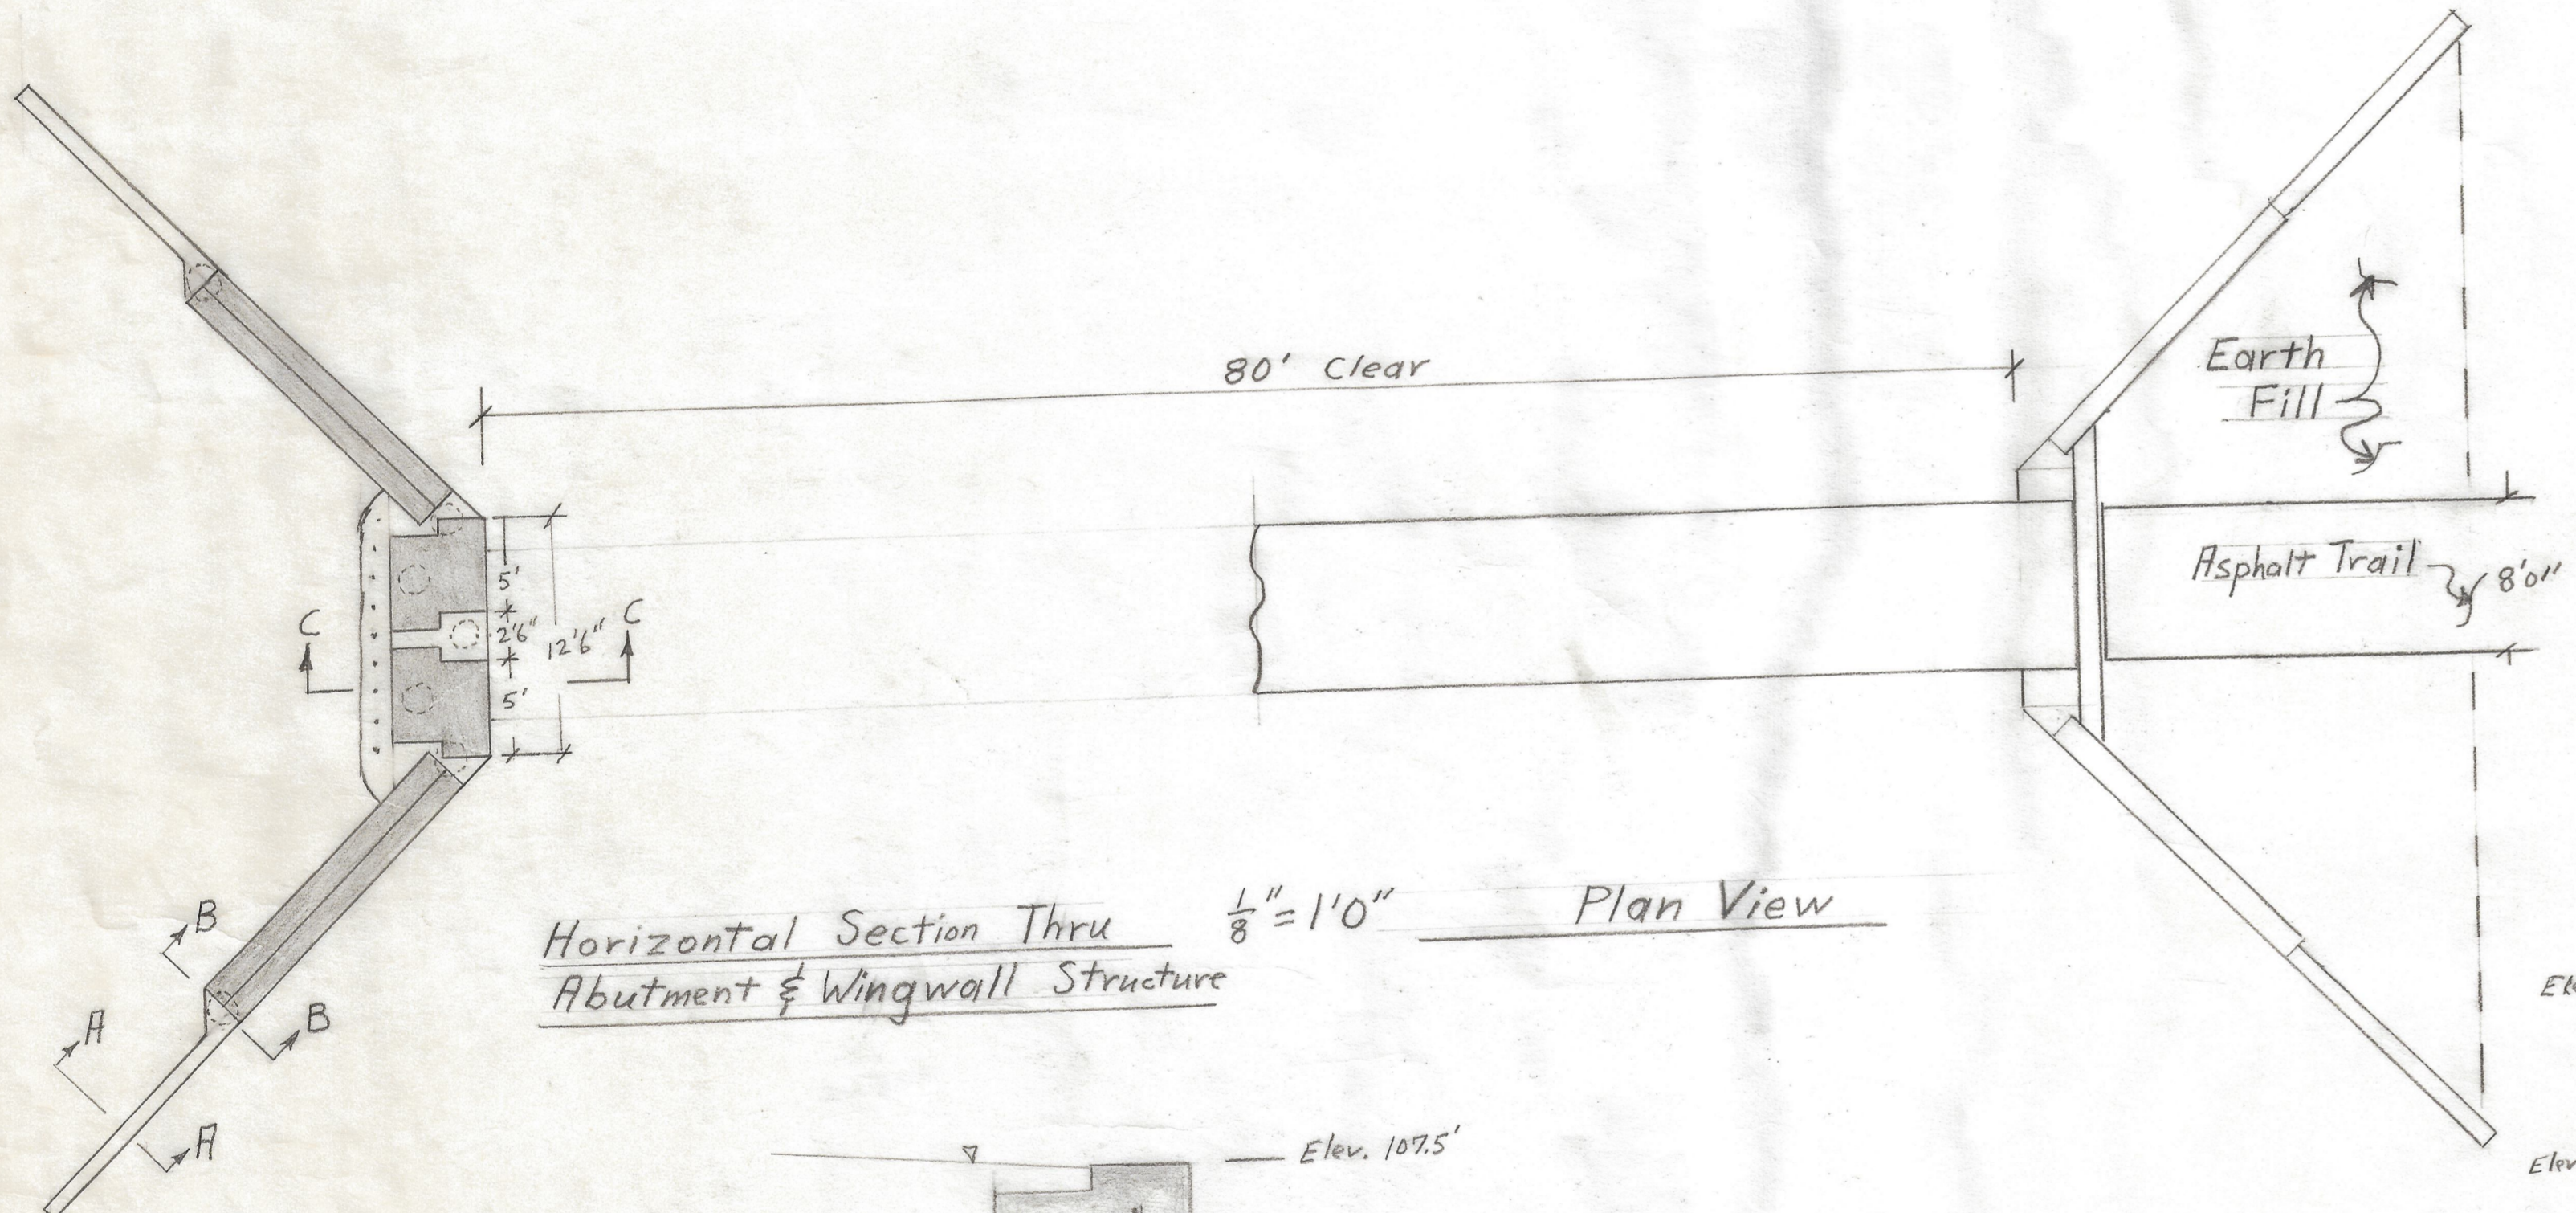


Horizontal Section Thru $\frac{1}{8}'' = 1'0''$ Plan View

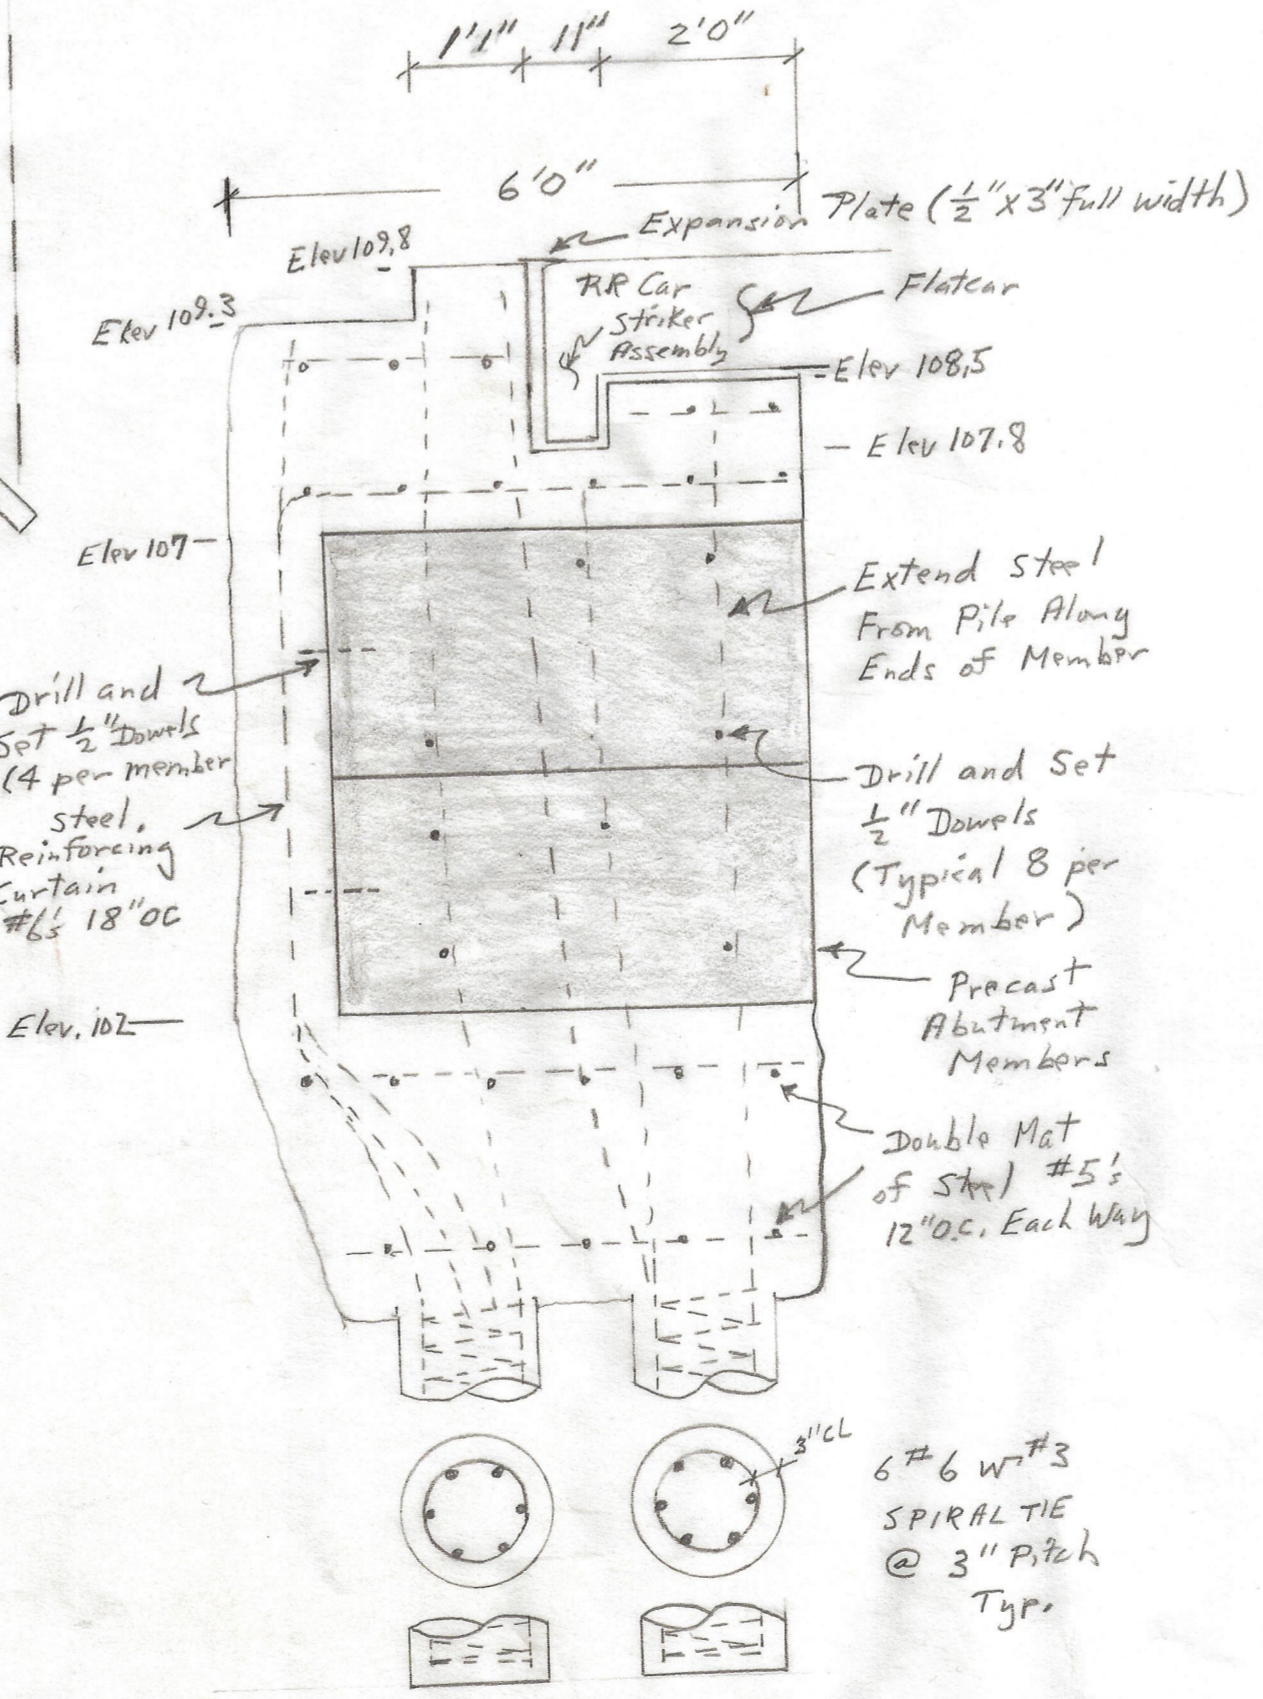


Abutment Structure supported by Cast In Place Piles SECTION C-C $\frac{1}{2}'' = 1'0''$

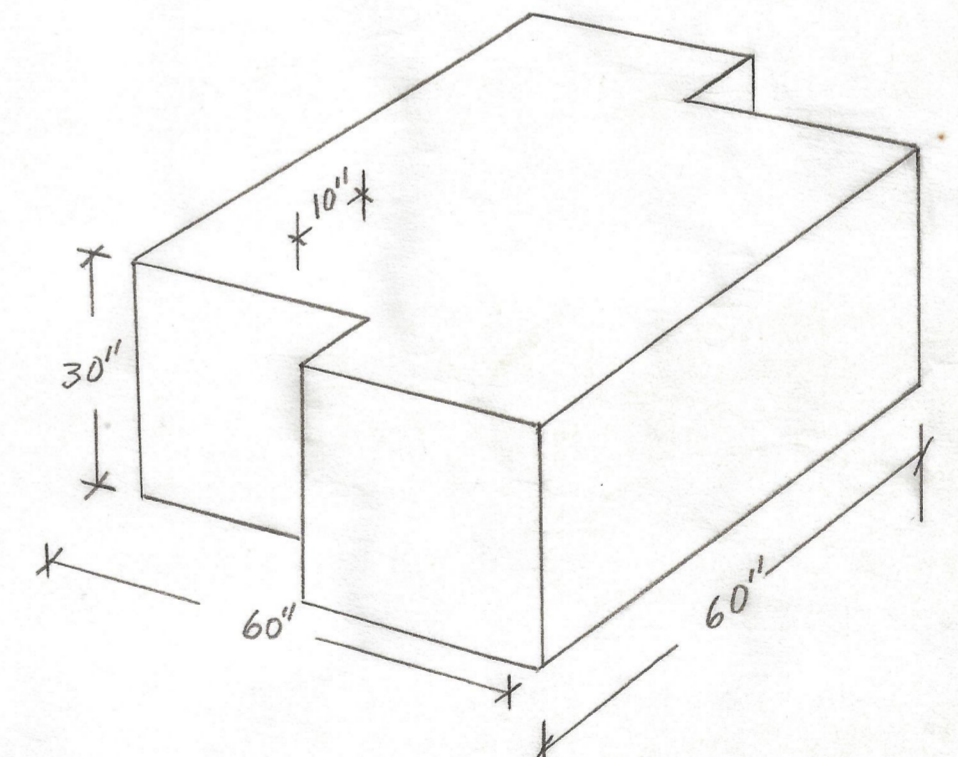


Existing Pre Cast Abutment Section

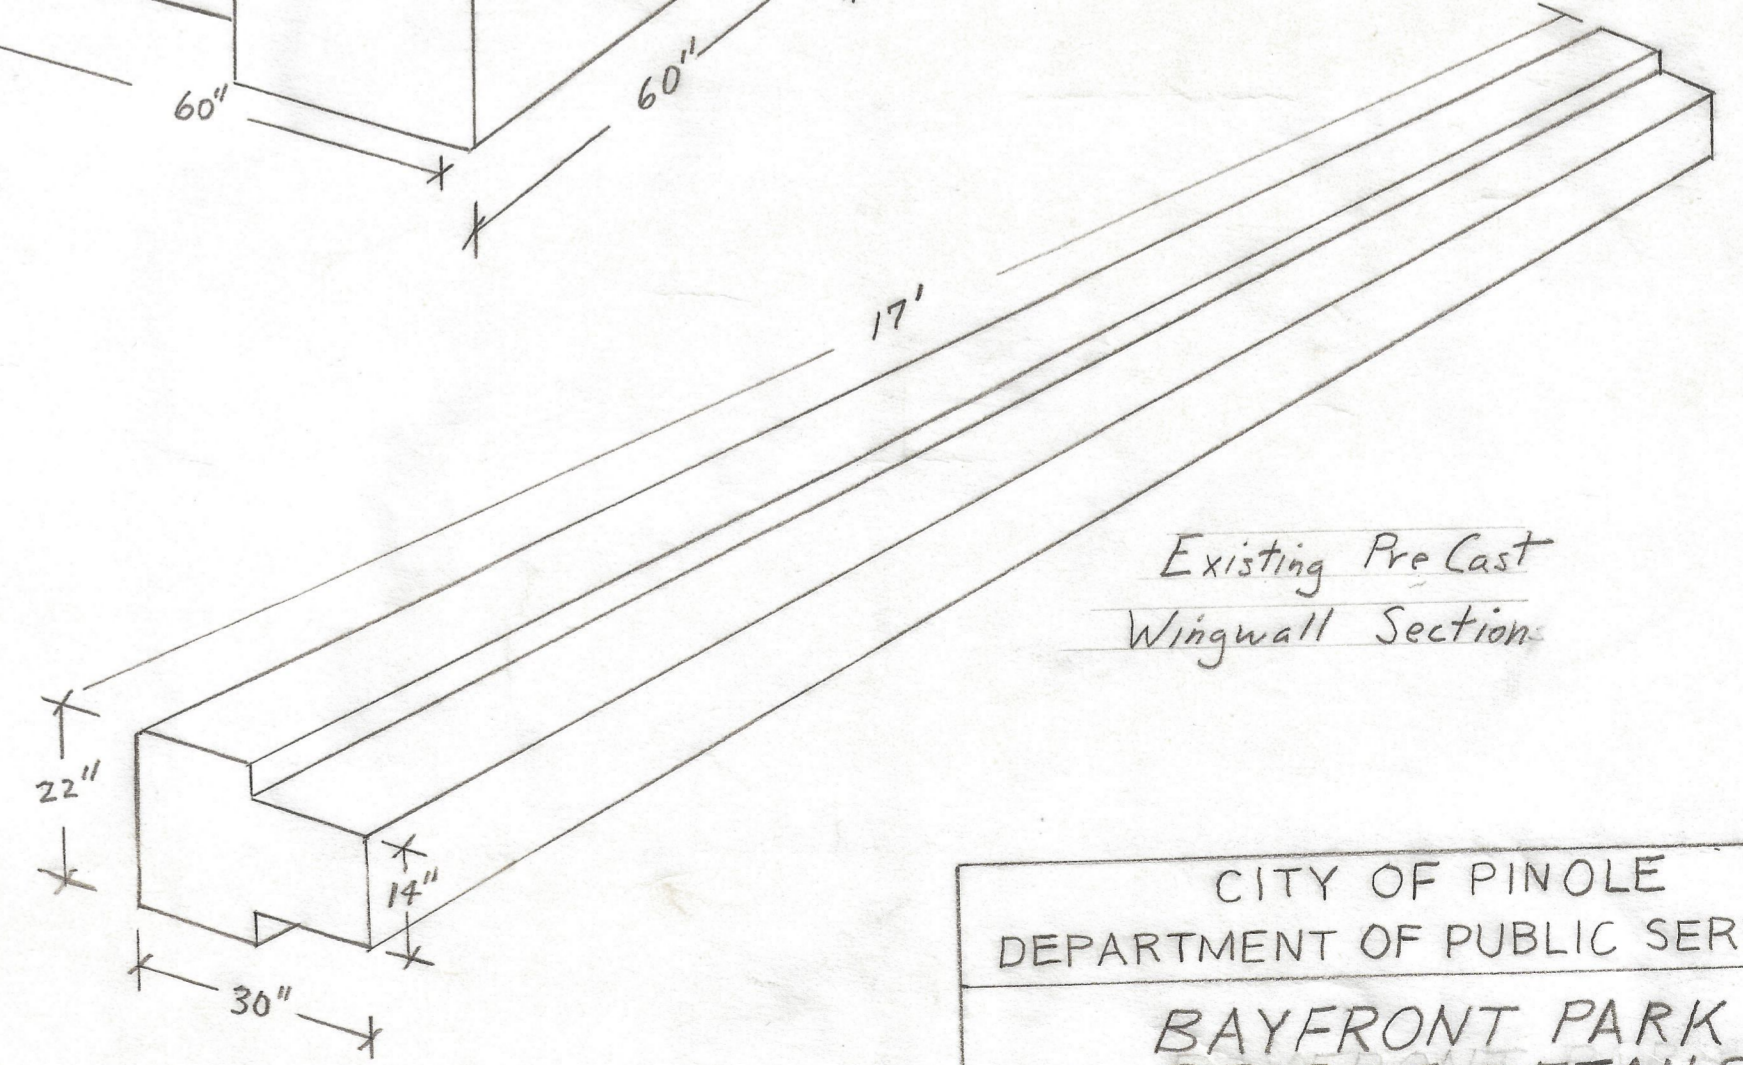

Existing Pre Cast Wingwall Section

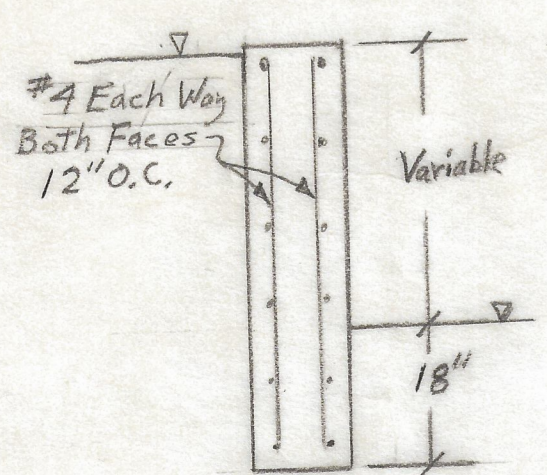

Cast-In-Place Wing Wall SECTION A-A $\frac{1}{2}'' = 1'0''$

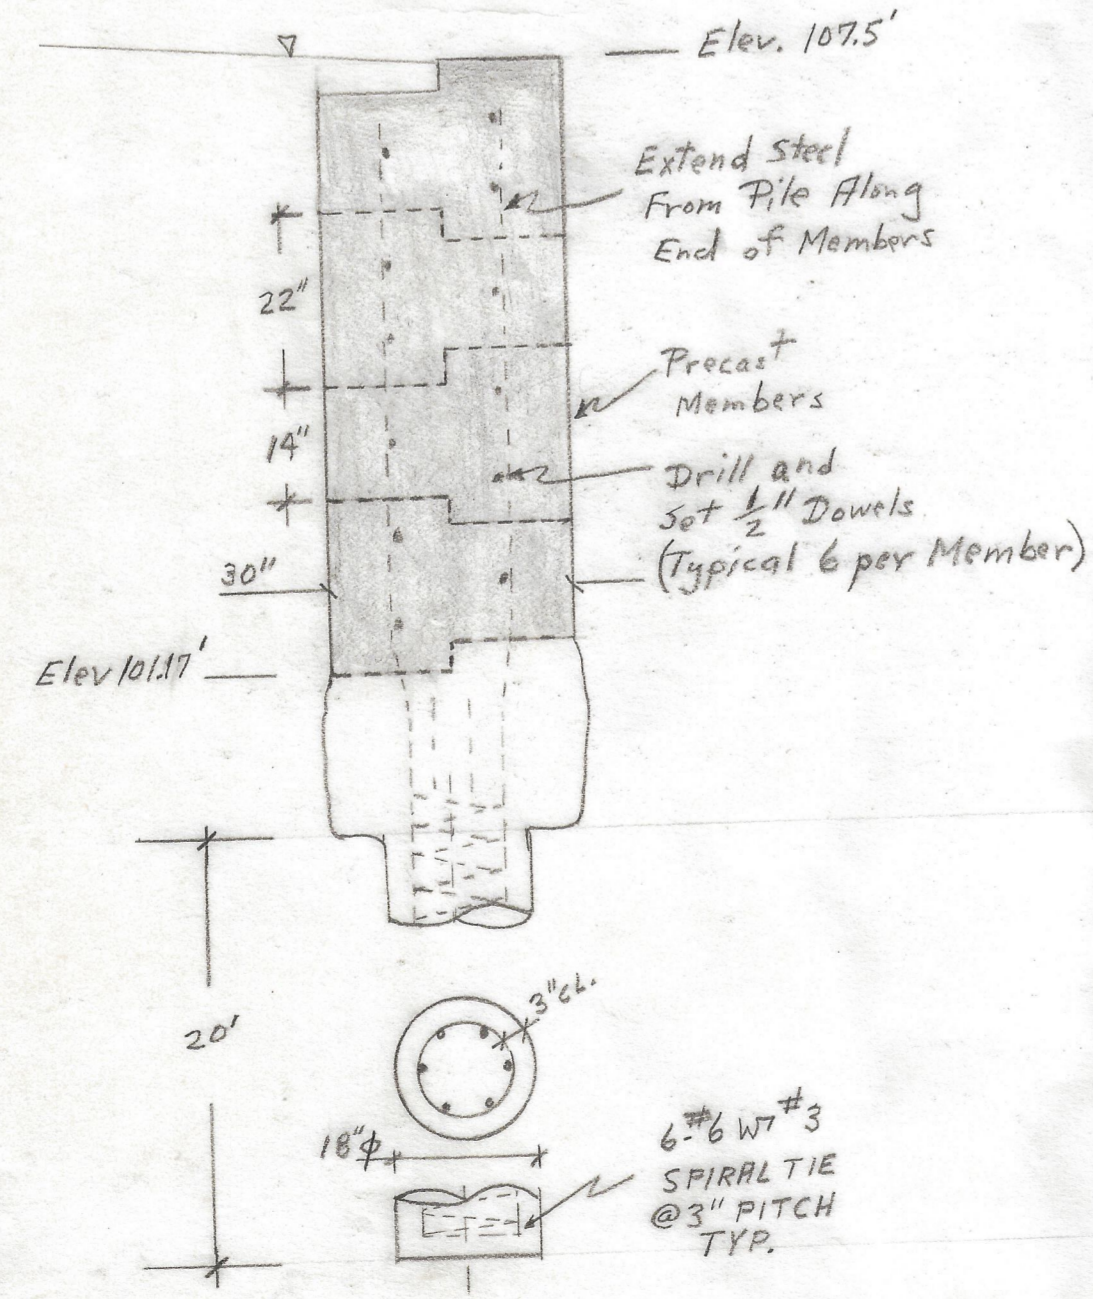

Pre-Cast Wing Wall supported by Cast In Place Pile SECTION B-B $\frac{1}{2}'' = 1'0''$

CITY OF PINOLE DEPARTMENT OF PUBLIC SERVICES			
BAYFRONT PARK BRIDGE DETAILS			
APPROVED <i>G. Keith Freeman</i> G. KEITH FREEMAN DIRECTOR OF PUBLIC SERVICES	R.C.E. 17977	DATE 5/2/85	SCALE As Noted
DRAWN <i>ZKF</i>			SHEET 4 of 4
CHECKED <i>JB</i>			DRWG NO.

Note: Elevation 100 equals mean sea level.

CITY OF PINOLE
DEPARTMENT OF PUBLIC SERVICES

BAYFRONT PARK

APPROVED *St. Keith Freeman*
G. KEITH FREEMAN R.C.E. 17977
DIRECTOR OF PUBLIC SERVICES

DATE SCALE 1"=40'
SHEET DRAWN CHECKED



City Property Line

City
Property
Line



CITY OF PINOLE
DEPARTMENT OF PUBLIC SERVICES

BAYFRONT PARK

APPROVED <i>G. Keith Freeman</i>	DATE
G. KEITH FREEMAN R.C.E. 17977	SCALE 1"=40'
DIRECTOR OF PUBLIC SERVICES	SHEET
DRAWN	DRWG. No.
CHECKED	